


Appendix 23.

SLR Consulting Australia (2020n) *Final Landform Design Drawings*. Issued to the Department of Primary Industry and Resources, Northern Territory.

PLOTTED ON: 12Jun/2020 11:15 AM
USER: JORDAN MUGFORD
FILE LOCATION: H:\Projects-SLR\620-BNE\680-DRW\680.10421 - Rum Jungle\CAD\JM-Working\Design Drawings\Implementation Issue - week 08062020\680.10421-REH-SERIES.dwg

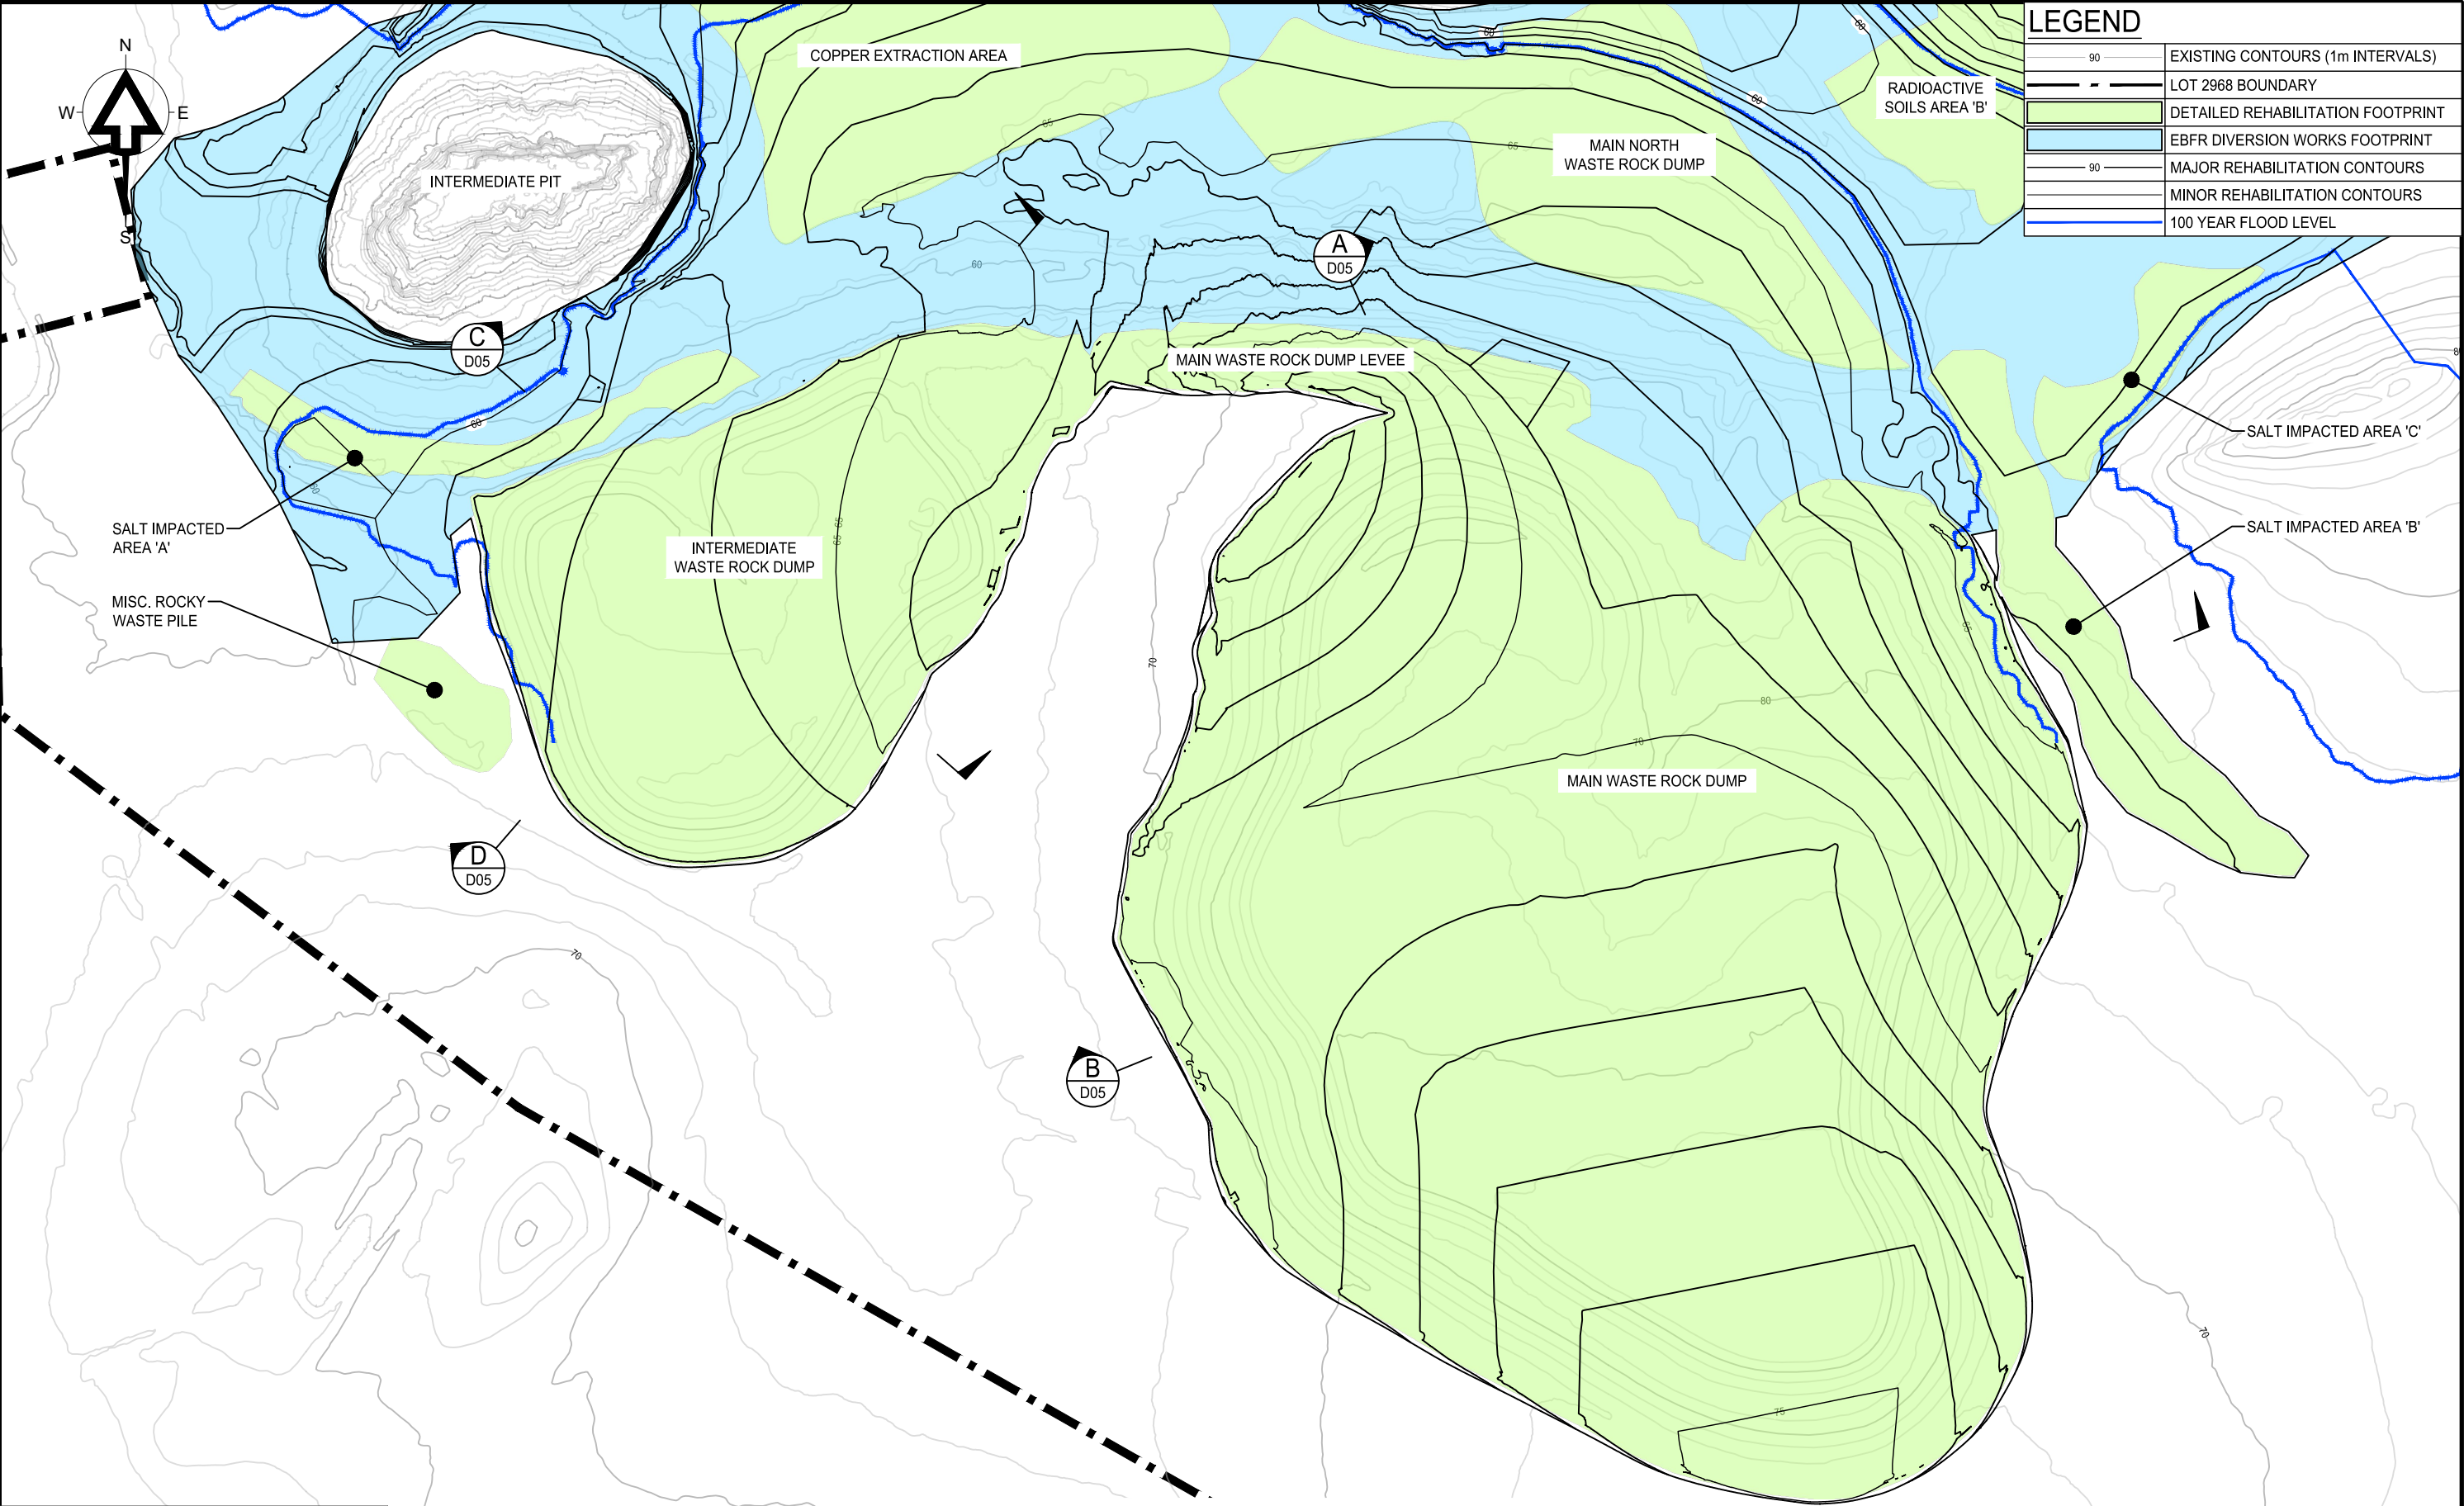


LEGEND	
	EXISTING CONTOURS (1m INTERVALS)
	LOT 2968 BOUNDARY
	DETAILED REHABILITATION FOOTPRINT
	EBFR DIVERSION WORKS FOOTPRINT
	MAJOR REHABILITATION CONTOURS
	MINOR REHABILITATION CONTOURS
	100 YEAR FLOOD LEVEL

NOTE
THIS DRAWING IS TO BE READ IN CONJUNCTURE WITH THE RFR DRAWING SERIES

FINAL LANDFORM CONTOURING PLAN - SHEET 1

SCALE 1 : 4000

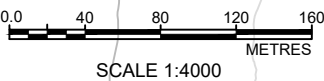

No.	DESCRIPTION	DATE	INIT.	DEPT/COMPANY
1	ISSUED FOR IMPLEMENTATION	12/06/20	JM	SLR
AMENDMENTS				
Plot Date: 12/06/2020				




UNIT 5 / 21 PARAP ROAD
DARWIN
NT 0820
AUSTRALIA
T: 61 8 8998 0100
F: 61 8 8998 0101
www.slrconsulting.com

DRAWN J Mugford DATE: 12/06/2020	CHECKED D OToole DATE: 12/06/2020
DESIGNED J Mugford DATE: 12/06/2020	CHECKED D OToole DATE: 12/06/2020
DESIGN PROJECT LEADER D OToole DATE: 12/06/2020	NTG PROJECT MANAGER J Hartnett DATE: 12/06/2020



RUM JUNGLE REHABILITATION STAGE 2A DETAILED ENGINEERING DESIGN				
FINAL LANDFORM CONTOURING PLAN SHEET 1 OF 4				
NTG PROJECT No. N/A	NTG ASSET No. N/A	SHEET No. 01 OF 09	NTG DRAWING No. 680.10421.REH.D01	AMENDMENT 1
				SHEET SIZE A3

PLOTTED ON: 12/06/2020 11:15 AM
 USER: JORDAN MUGFORD
 FILE LOCATION: H:\Projects-SLR\620-BNE\680-DRW\680.10421 - Rum Jungle\CAD\JM-Working\Design Drawings\Implementation Issue - week 08\62020\680.10421-REH-SERIES.dwg

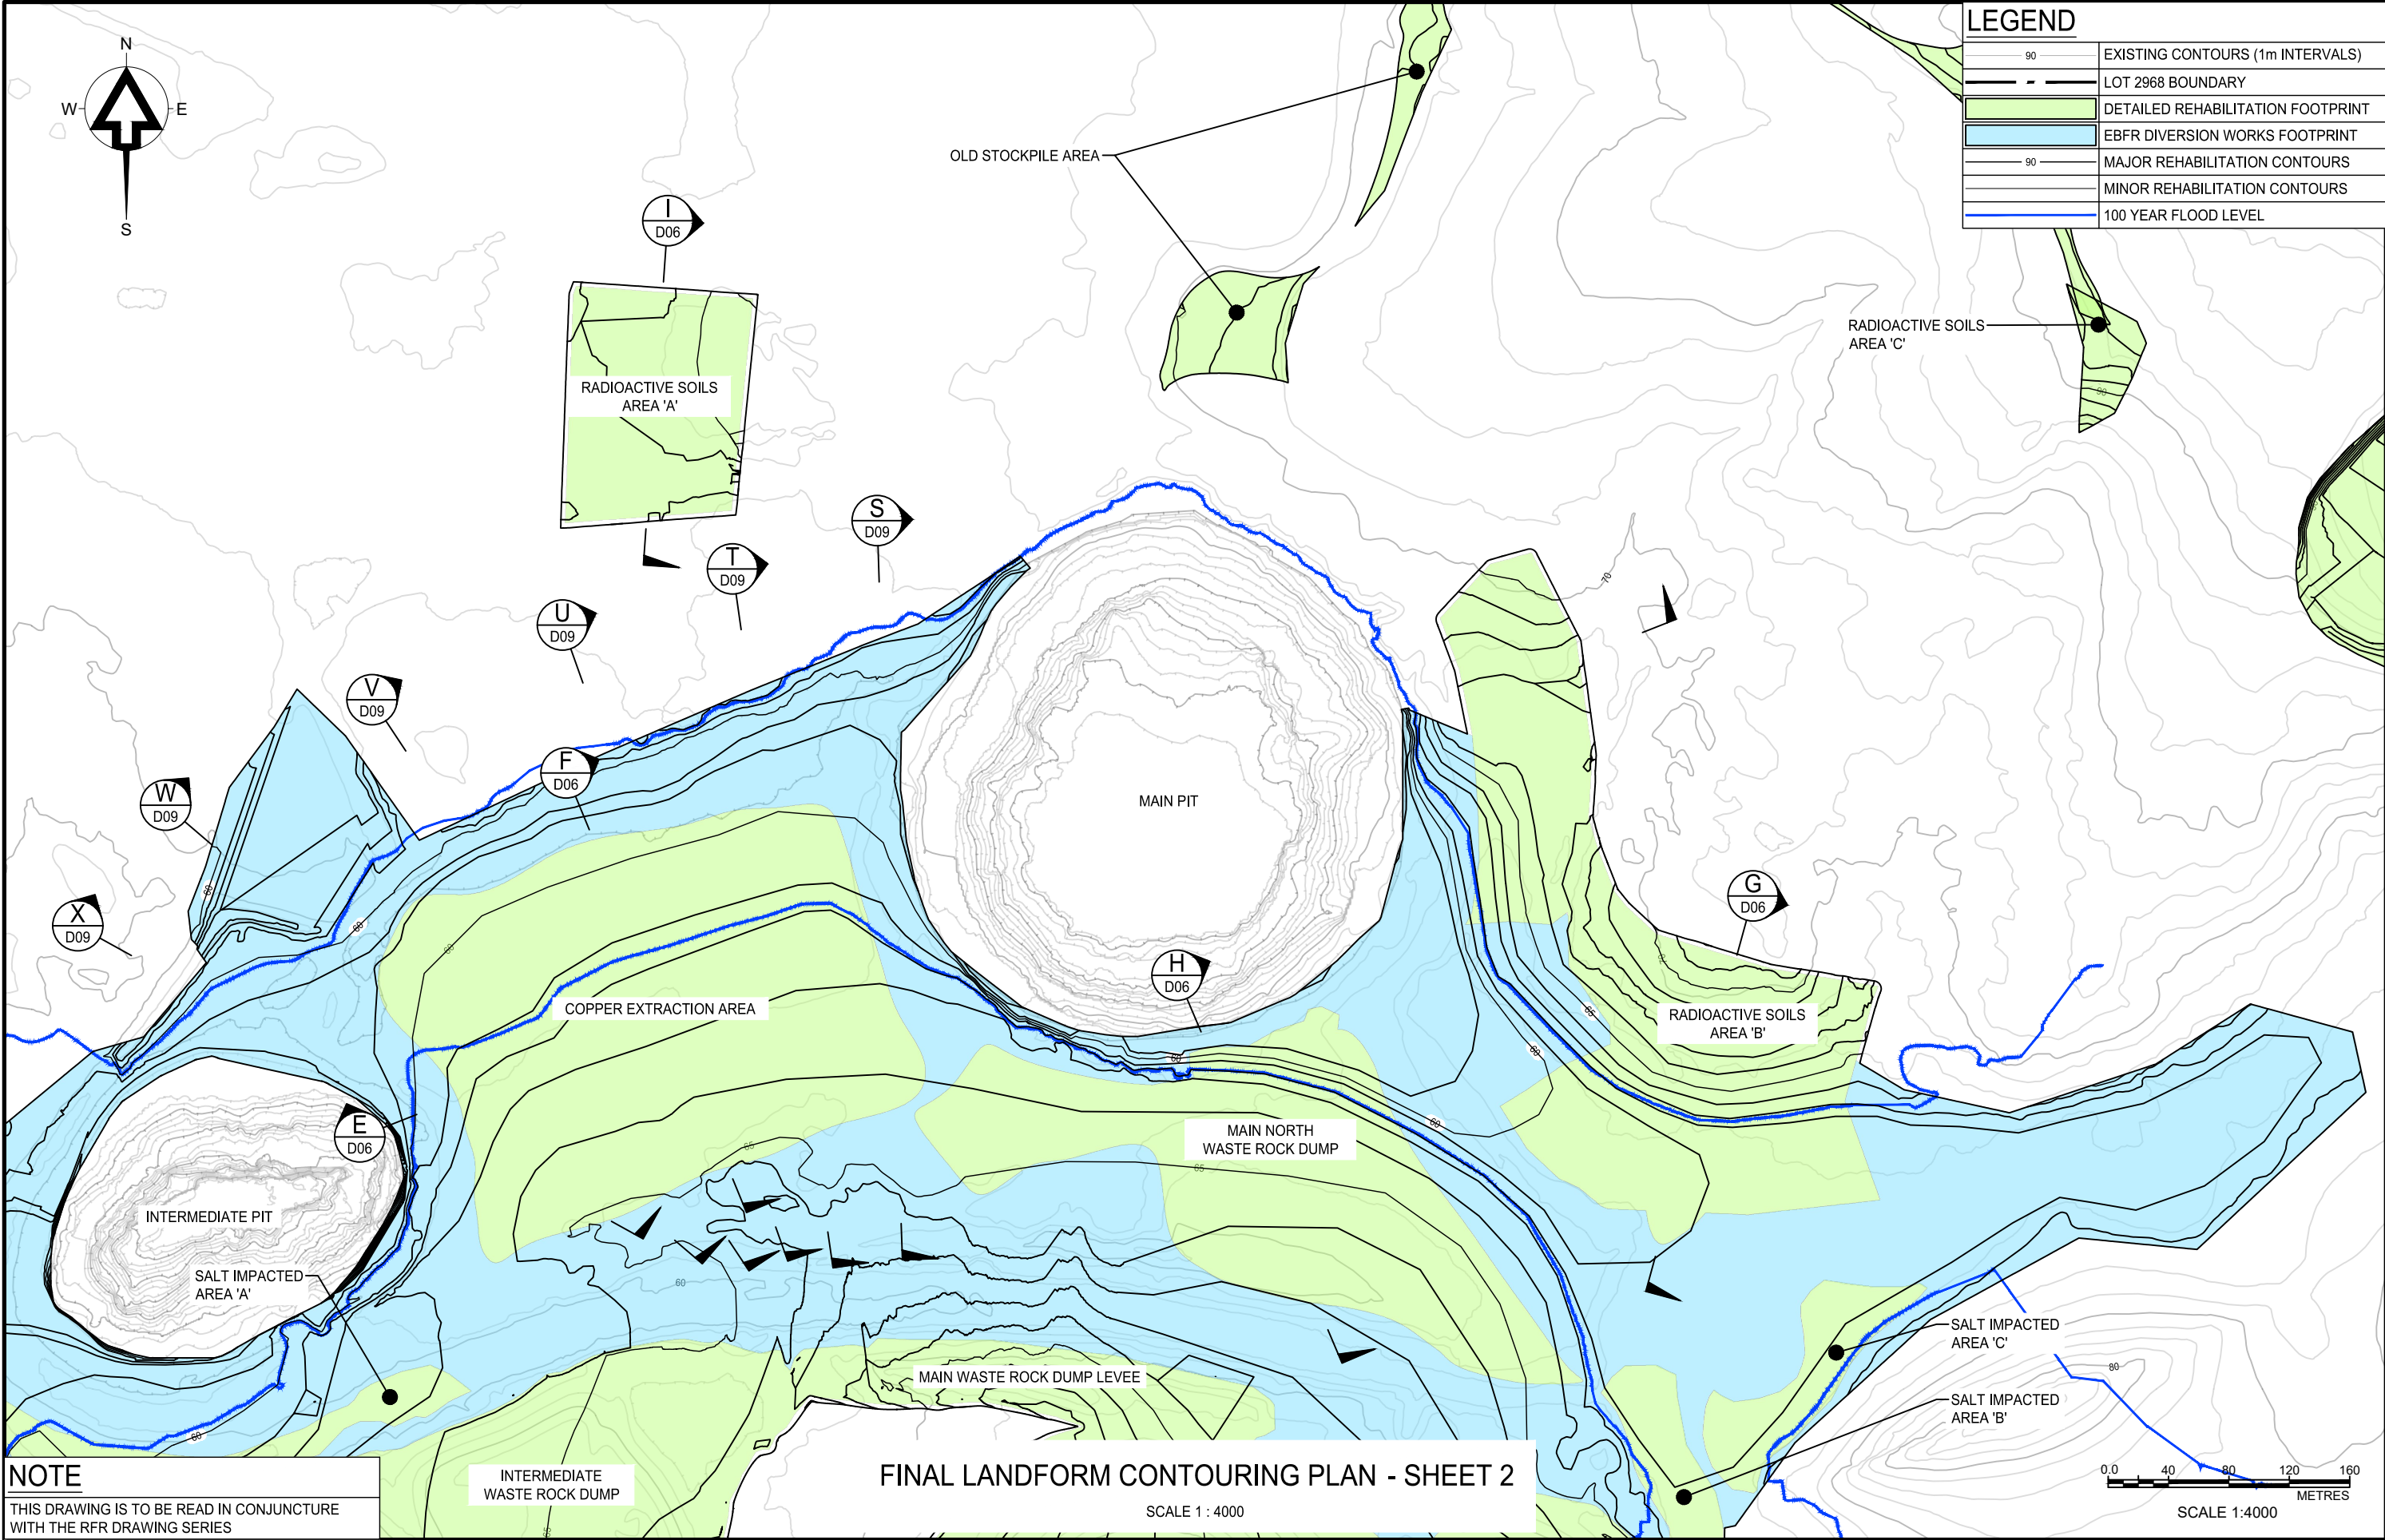

NOTE
 THIS DRAWING IS TO BE READ IN CONJUNCTURE
 WITH THE RFR DRAWING SERIES

1	ISSUED FOR IMPLEMENTATION	12/06/20	JM	SLR
No.	DESCRIPTION	DATE	INIT.	DEPT/COMPANY
AMENDMENTS				
Plot Date: 12/06/2020				




UNIT 5 / 21 PARAP ROAD
 DARWIN
 NT 0820
 AUSTRALIA
 T: 61 8 8998 0100
 F: 61 8 8998 0101
 www.slrconsulting.com

DRAWN J Mugford DATE: 12/06/2020	CHECKED D OToole DATE: 12/06/2020
DESIGNED J Mugford DATE: 12/06/2020	CHECKED D OToole DATE: 12/06/2020
DESIGN PROJECT LEADER D OToole DATE: 12/06/2020	NTG PROJECT MANAGER J Hartnett DATE: 12/06/2020



RUM JUNGLE REHABILITATION STAGE 2A DETAILED ENGINEERING DESIGN				
FINAL LANDFORM CONTOURING PLAN SHEET 2 OF 4				
NTG PROJECT No. N/A	NTG ASSET No. N/A	SHEET No. 02 OF 09	NTG DRAWING No. 680.10421.REH.D02	AMENDMENT 1
				SHEET SIZE A3

PLOTTED ON: 12Jun/2020 11:15 AM
USER: JORDAN MUGFORD
FILE LOCATION: H:\Projects-SLR\620-BNE\680-DRW\680.10421 - Rum Jungle\CAD\JM-Working\Design Drawings\Implementation Issue - week 08062020\680.10421-REH-SERIES.dwg

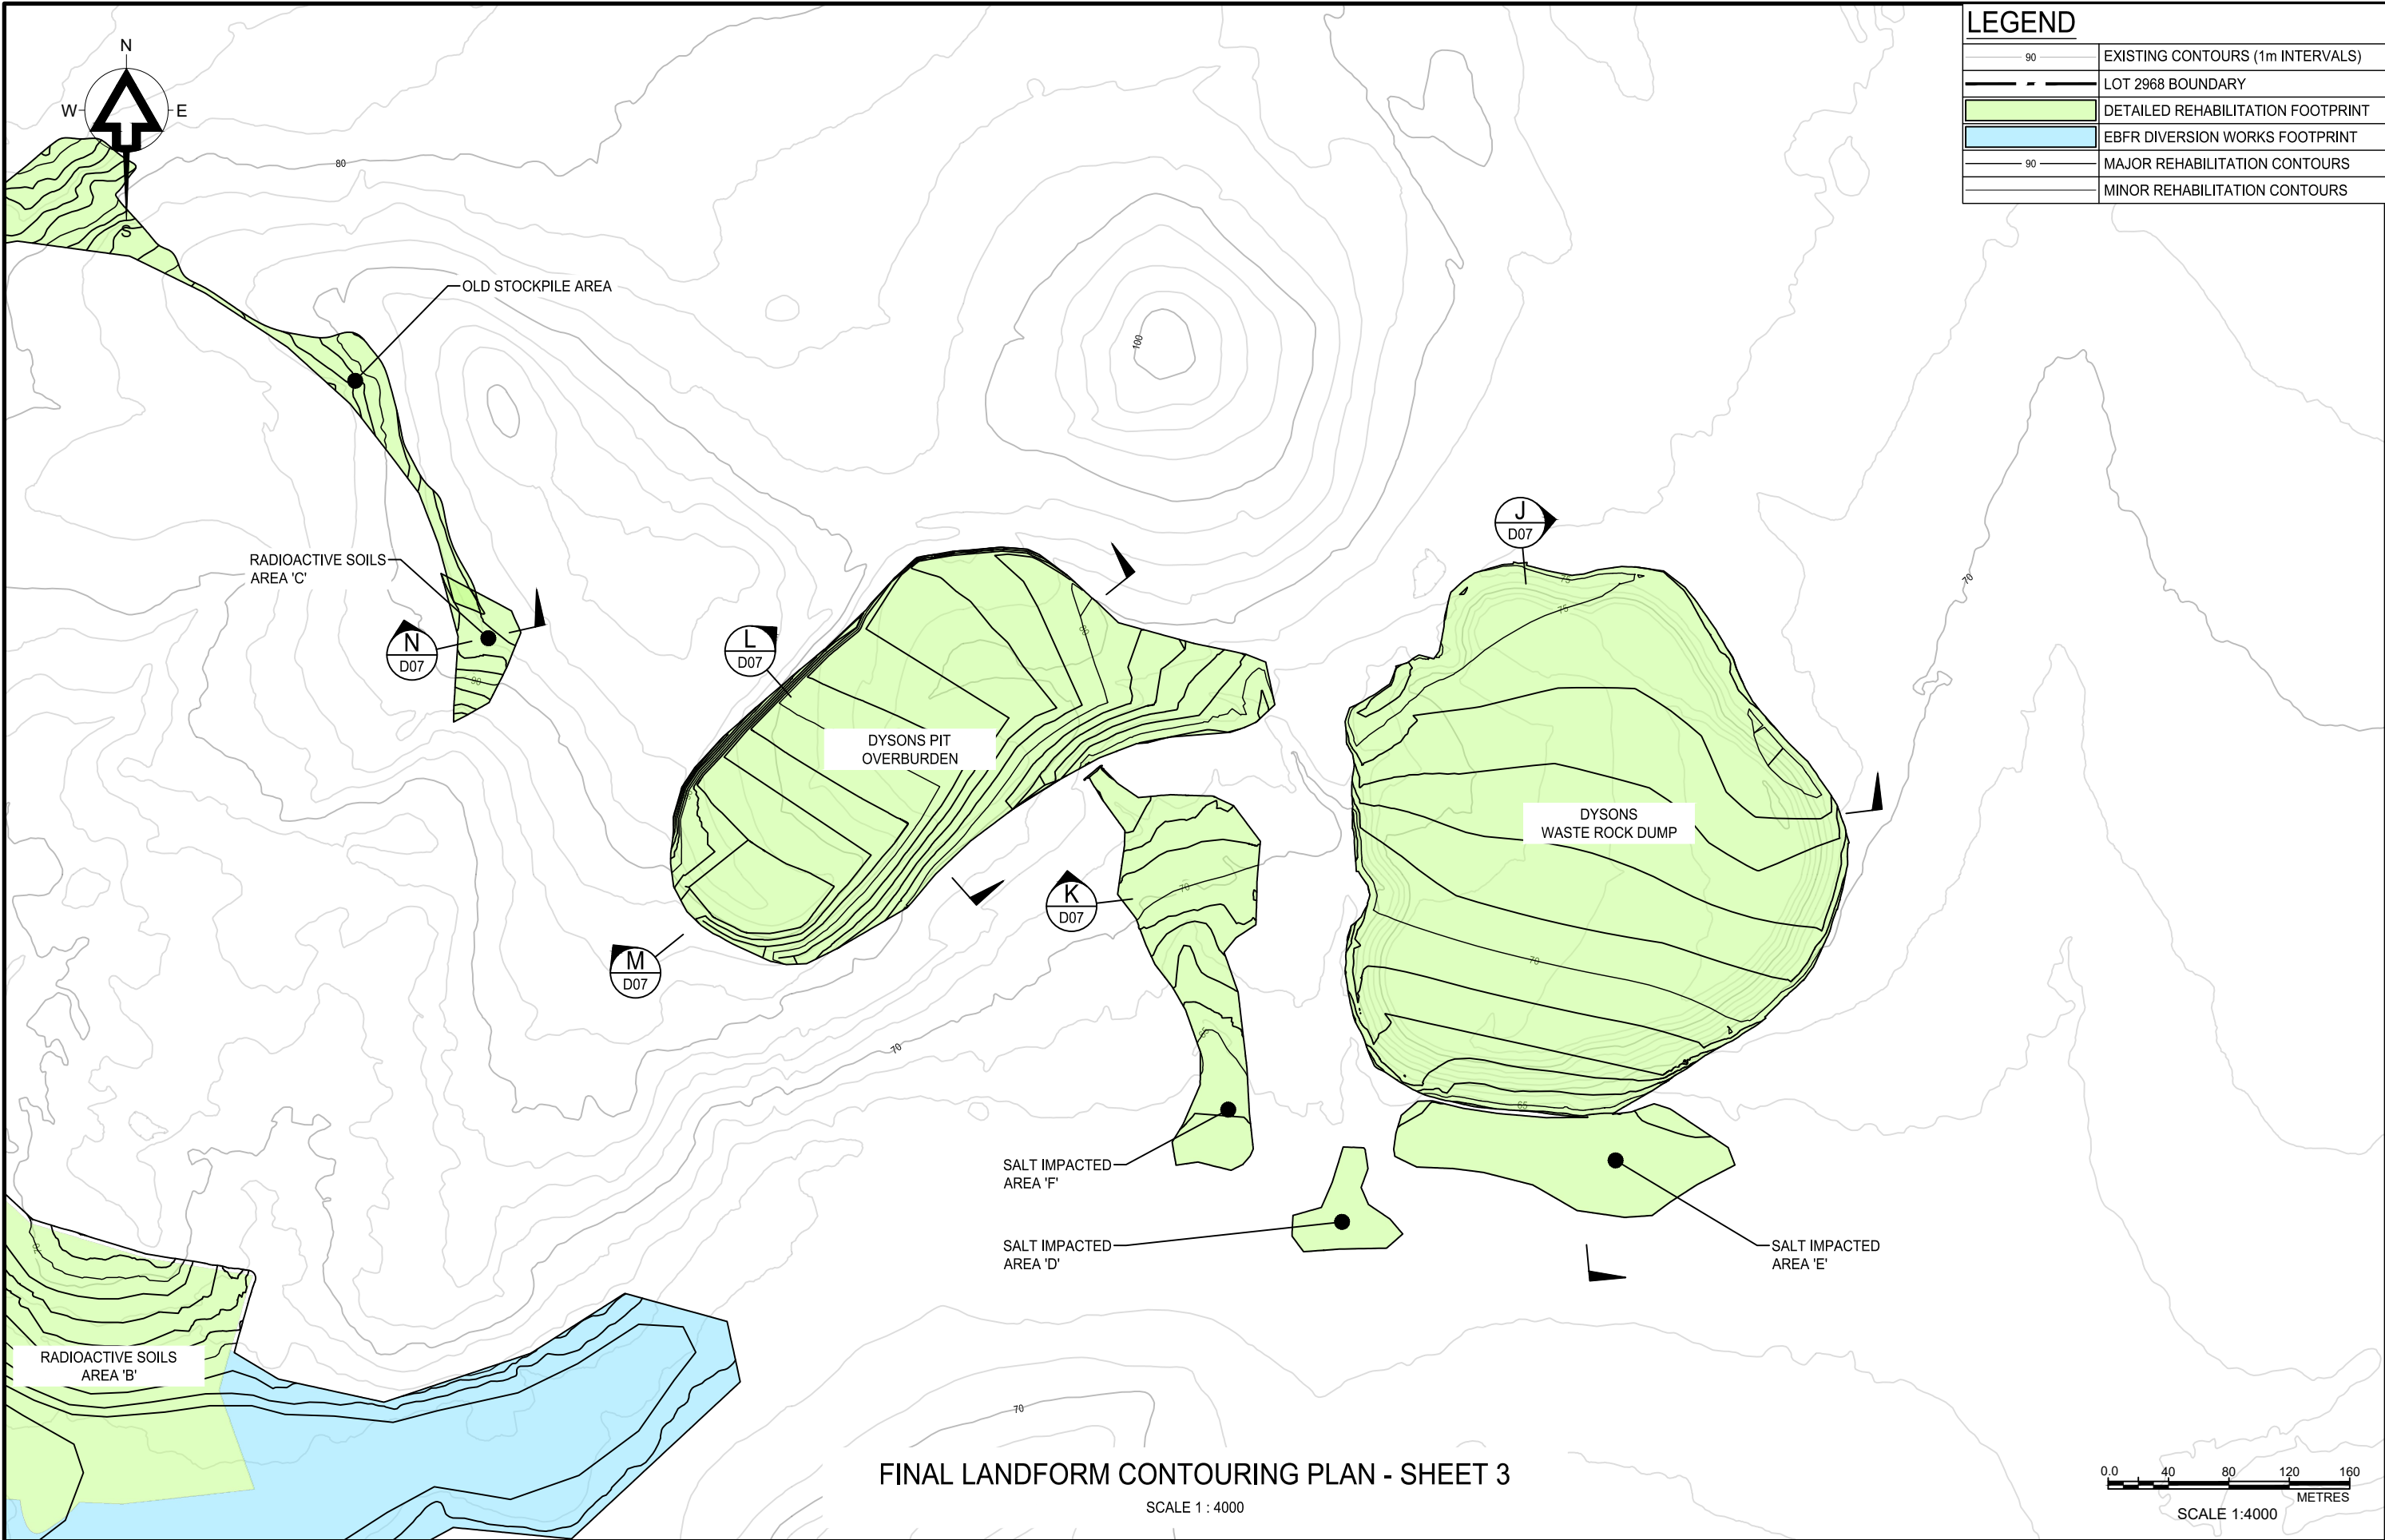

1	ISSUED FOR IMPLEMENTATION	12/06/20	JM	SLR
No.	DESCRIPTION	DATE	INIT.	DEPT/COMPANY.
AMENDMENTS				
Plot Date: 12/06/2020				




UNIT 5 / 21 PARAP ROAD
DARWIN
NT 0820
AUSTRALIA
T: 61 8 8998 0100
F: 61 8 8998 0101
www.slrconsulting.com

DRAWN J Mugford DATE: 12/06/2020	CHECKED D OToole DATE: 12/06/2020
DESIGNED J Mugford DATE: 12/06/2020	CHECKED D OToole DATE: 12/06/2020
DESIGN PROJECT LEADER D OToole DATE: 12/06/2020	NTG PROJECT MANAGER J Hartnett DATE: 12/06/2020



RUM JUNGLE REHABILITATION STAGE 2A DETAILED ENGINEERING DESIGN				
FINAL LANDFORM CONTOURING PLAN SHEET 3 OF 4				
NTG PROJECT No. N/A	NTG ASSET No. N/A	SHEET No. 03 OF 09	NTG DRAWING No. 680.10421.REH.D03	AMENDMENT 1
				SHEET SIZE A3

PLOTTED ON: 12Jun/2020 11:15 AM
USER: JORDAN MUGFORD
FILE LOCATION: H:\Projects-SLR\620-BNE\680-DRW\680.10421 - Rum Jungle\CAD\JM-Working\Design Drawings\Implementation Issue - week 08062020\680.10421-REH-SERIES.dwg

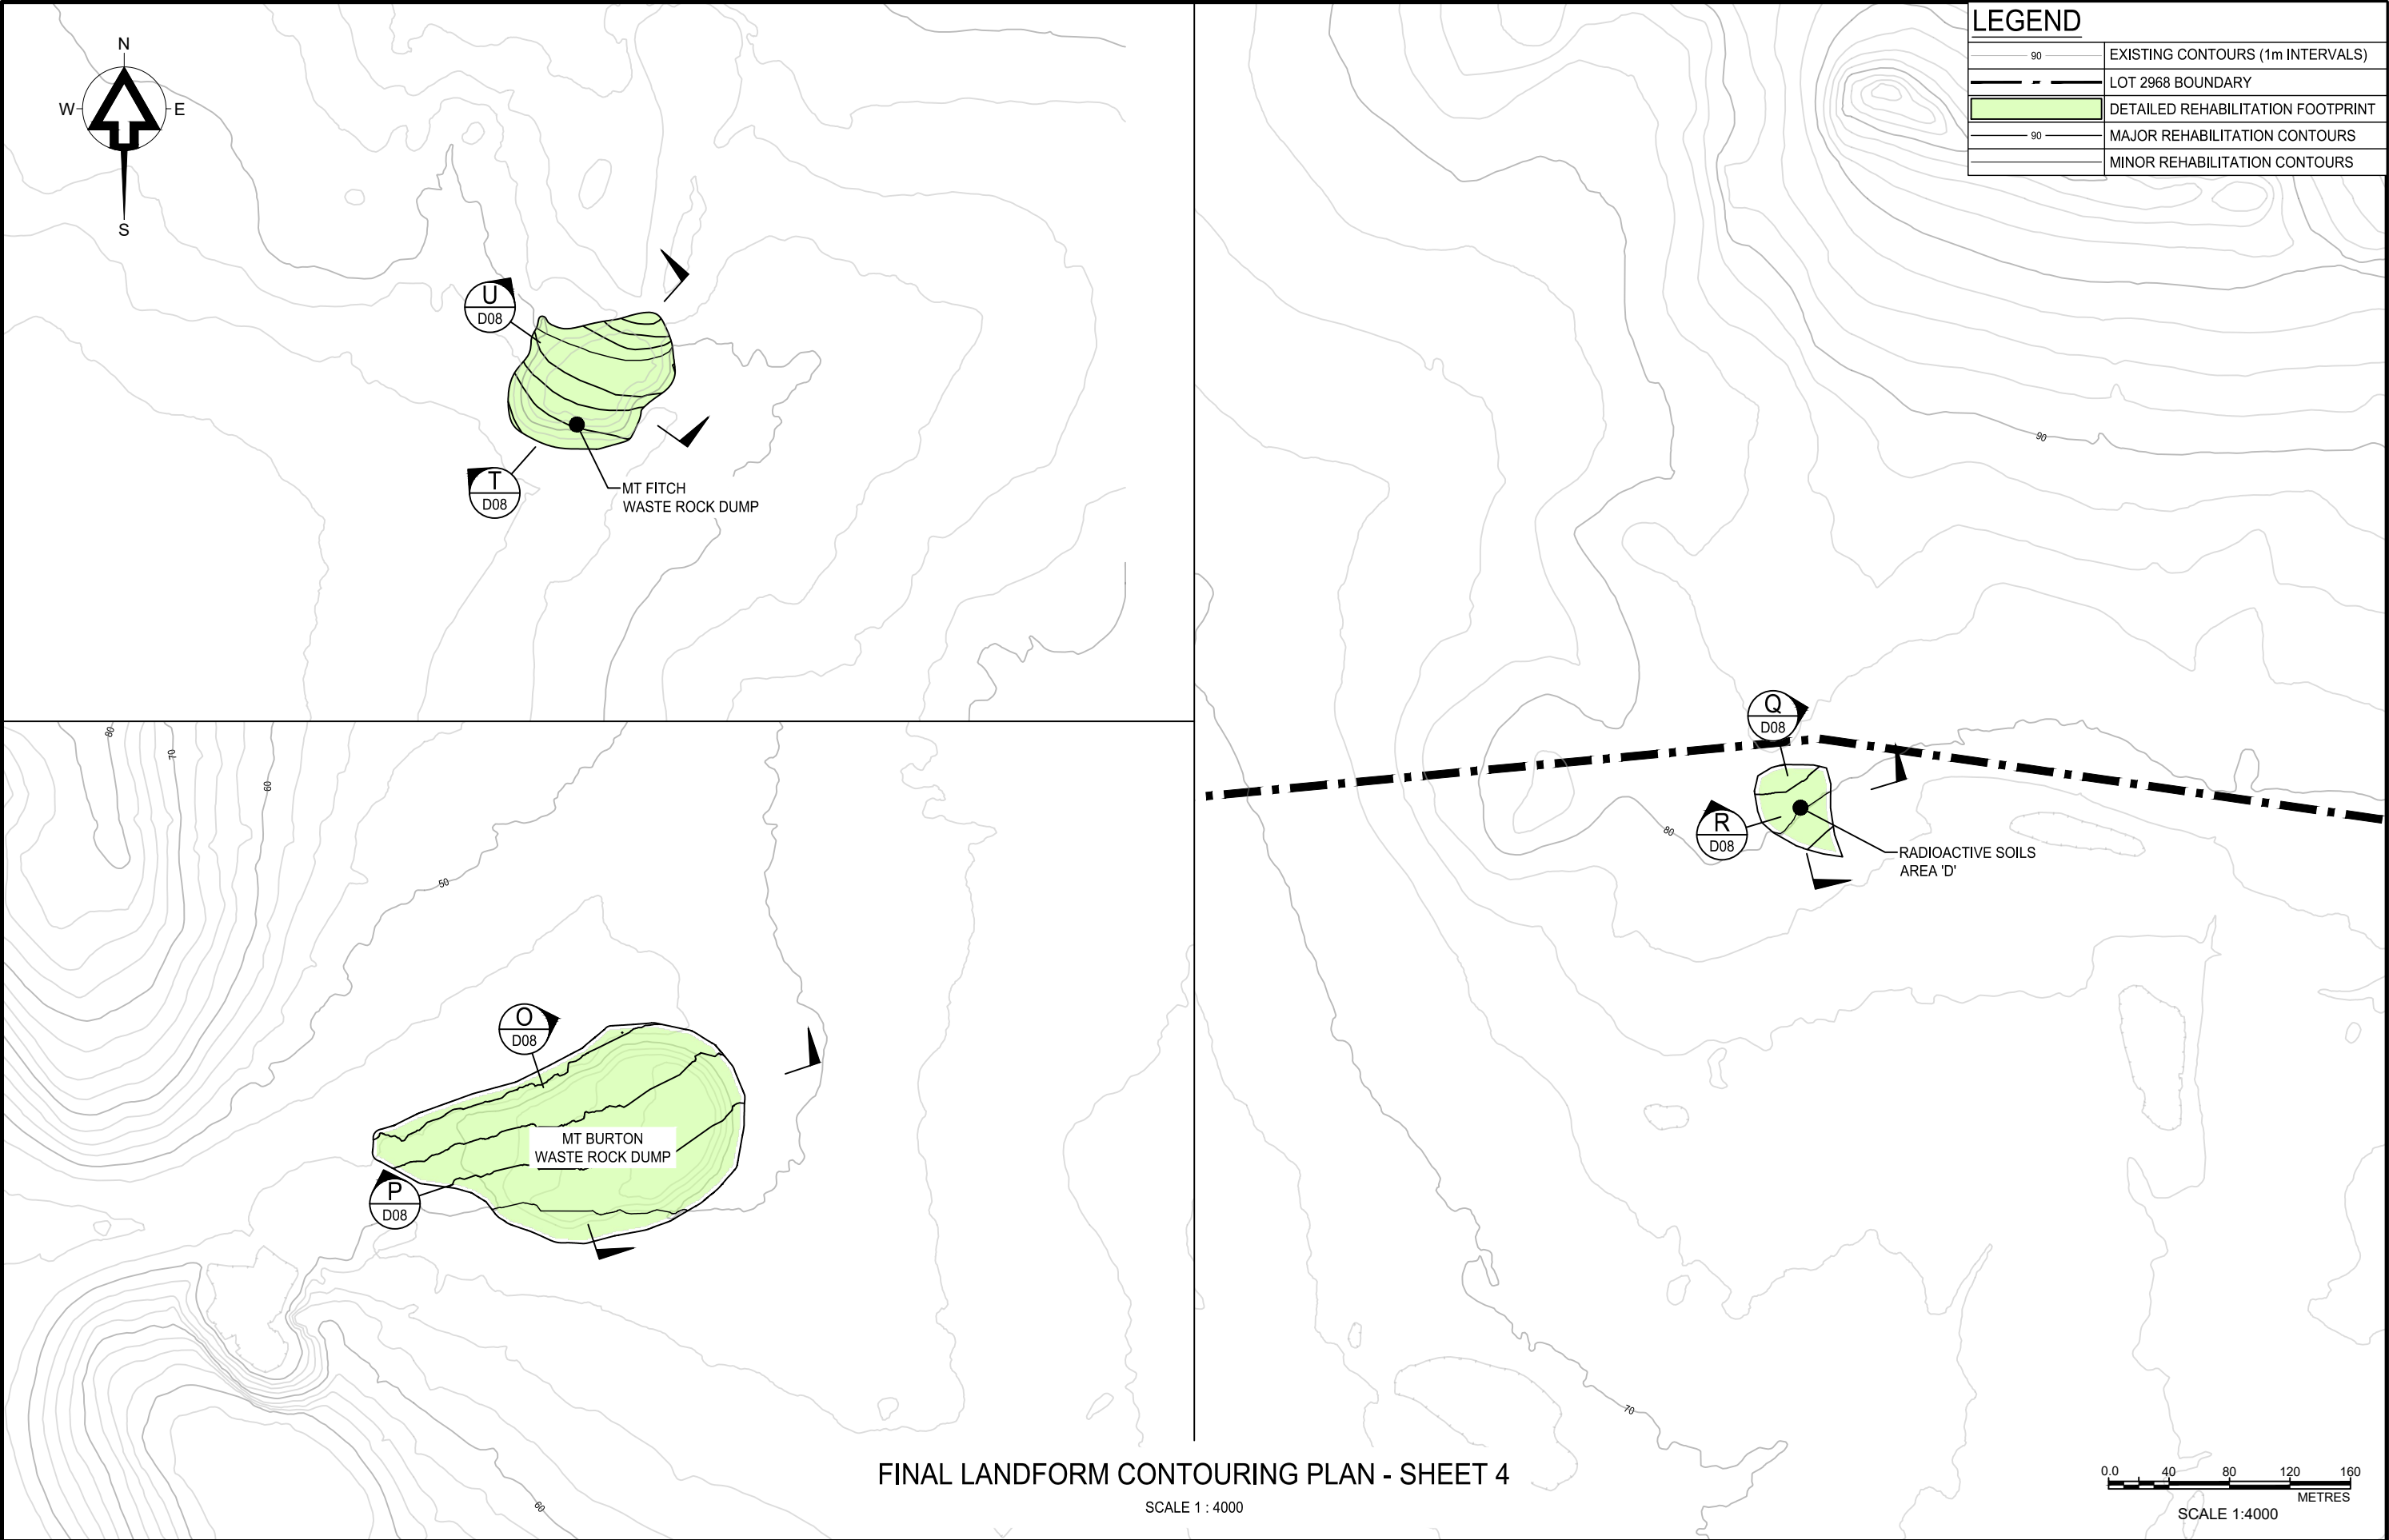

FINAL LANDFORM CONTOURING PLAN - SHEET 4
SCALE 1 : 4000

1	ISSUED FOR IMPLEMENTATION	12/06/20	JM	SLR
No.	DESCRIPTION	DATE	INIT.	DEPT/COMPANY.
AMENDMENTS		Plot Date: 12/06/2020		



UNIT 5 / 21 PARAP ROAD
DARWIN
NT 0820
AUSTRALIA
T: 61 8 8998 0100
F: 61 8 8998 0101
www.slrconsulting.com



DRAWN J Mugford DATE: 12/06/2020	CHECKED D OToole DATE: 12/06/2020
DESIGNED J Mugford DATE: 12/06/2020	CHECKED D OToole DATE: 12/06/2020
DESIGN PROJECT LEADER D OToole DATE: 12/06/2020	NTG PROJECT MANAGER J Hartnett DATE: 12/06/2020




RUM JUNGLE REHABILITATION STAGE 2A DETAILED ENGINEERING DESIGN REHABILITATION FINAL LANDFORM CONTOURING PLAN SHEET 4 OF 4				
NTG PROJECT No. N/A	NTG ASSET No. N/A	SHEET No. 04 OF 09	NTG DRAWING No. 680.10421.REH.D04	AMENDMENT 1
				SHEET SIZE A3

PLOTTED ON: 12/06/2020 11:16 AM
USER: JORDAN MUGFORD
FILE LOCATION: H:\Projects-SLR\620-BNE\680-DRW\680.10421 - Rum Jungle\CAD\JM-Working\Design Drawings\Implementation Issue - week 08062020\680.10421-REH-SERIES.dwg




LEGEND	
	EXISTING GROUND PROFILE
	EXCAVATION PROFILE
	COVER SYSTEM PROFILE
	GROWTH MEDIUM BACKFILL

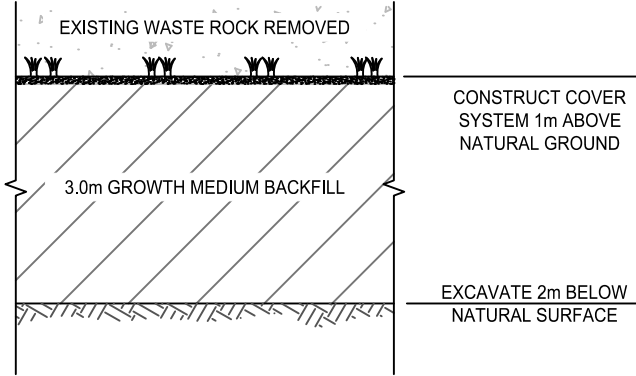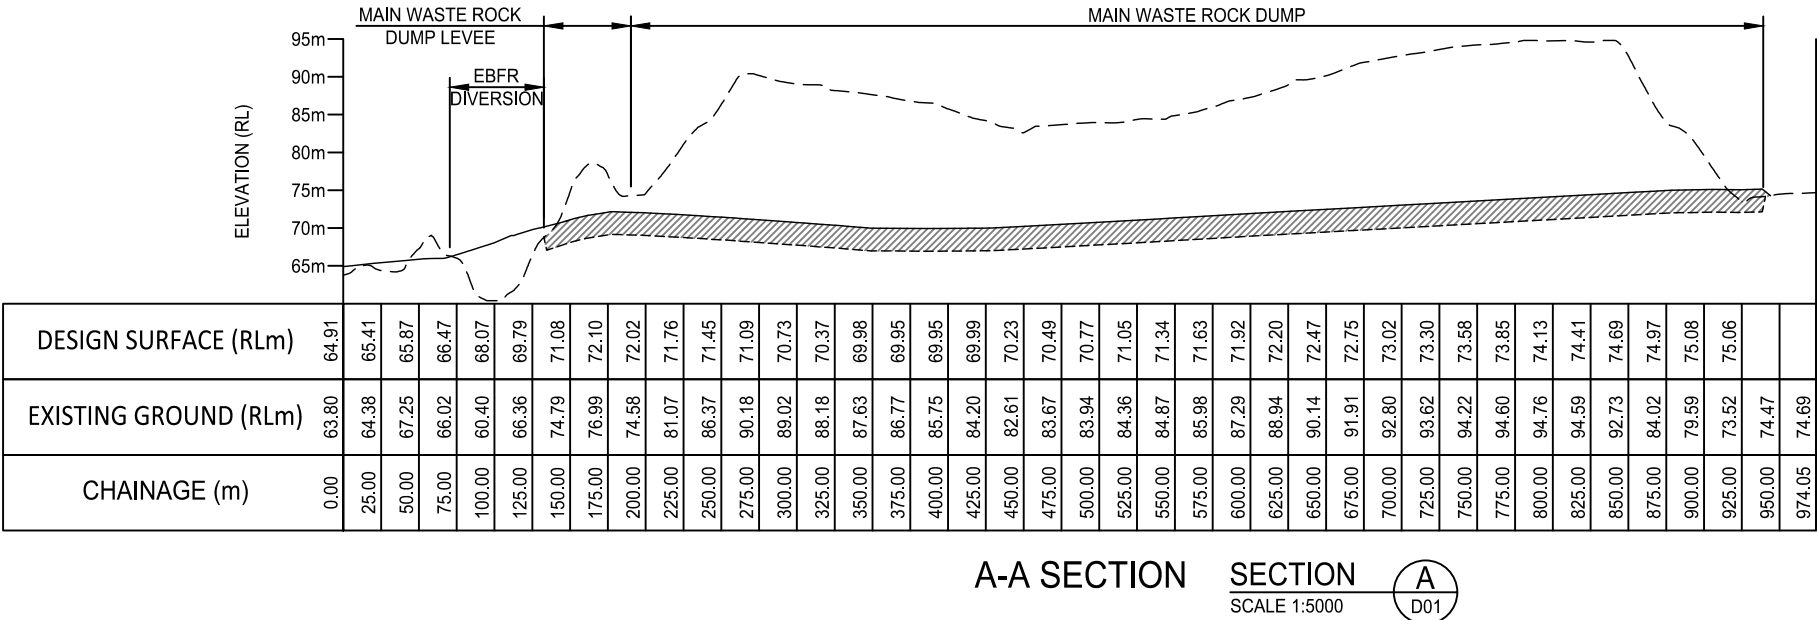

TYPICAL COVER SYSTEM OVER INTERMEDIATE WRD, MAIN WRD, MAIN NORTH WRD & MAIN WRD LEVEE EXCAVATED FOOTPRINTS
SCALE 1 : 100

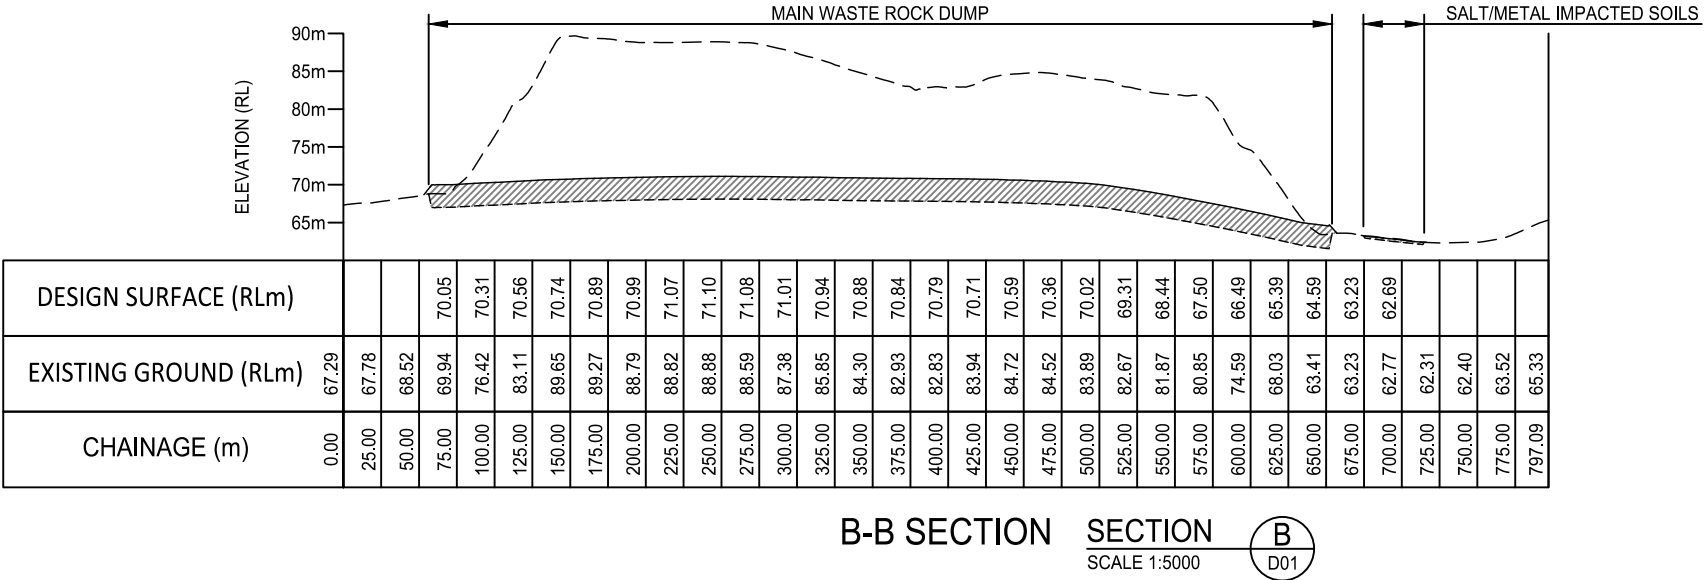

TYPICAL COVER SYSTEM OVER METAL/SALT AFFECTED SOILS EXCAVATED FOOTPRINTS
SCALE 1 : 100

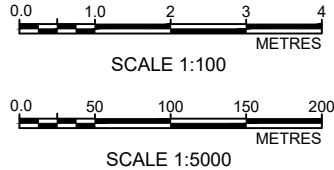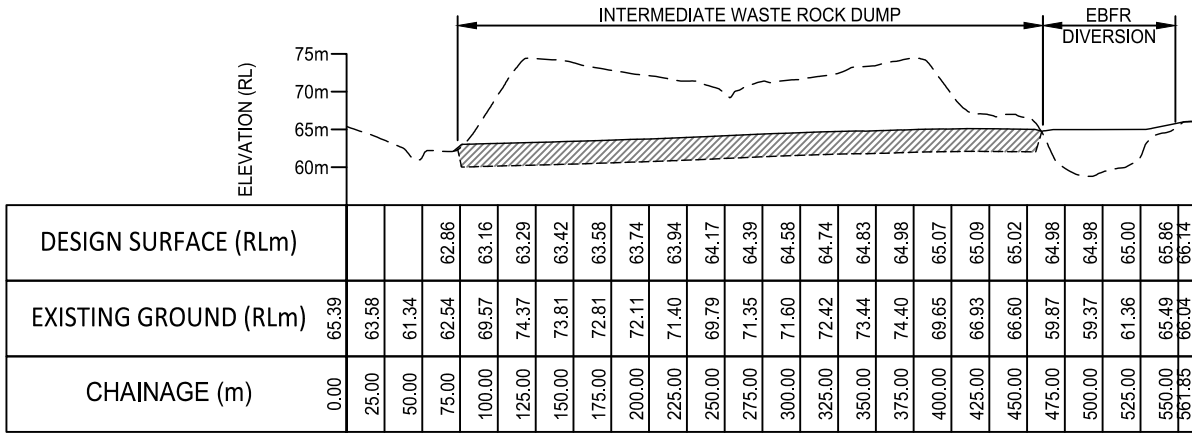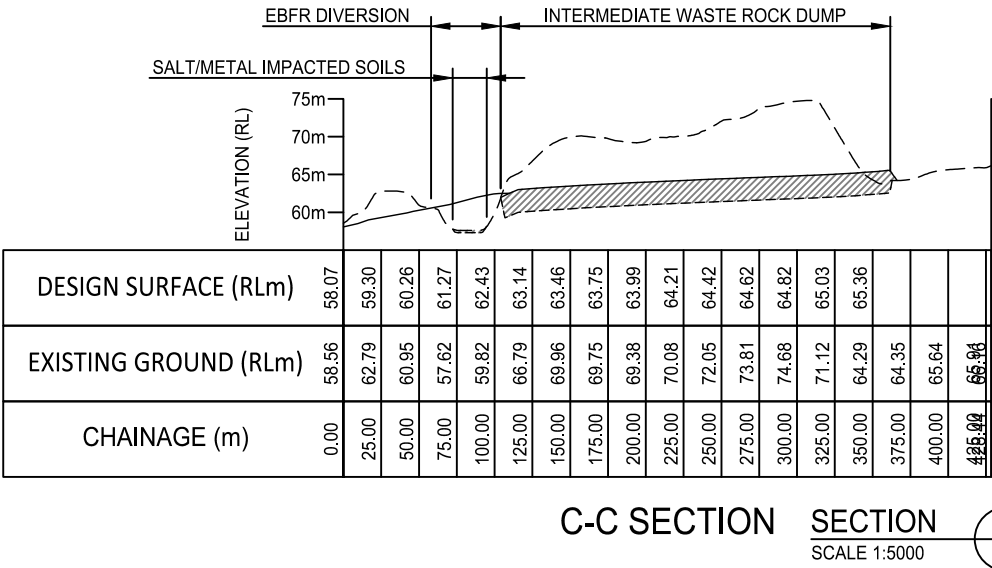

1	ISSUED FOR IMPLEMENTATION	12/06/20	JM	SLR
No.	DESCRIPTION	DATE	INIT.	DEPT/COMPANY
AMENDMENTS				
Plot Date: 12/06/2020				

UNIT 5 / 21 PARAP ROAD
DARWIN
NT 0820
AUSTRALIA
T: 61 8 8998 0100
F: 61 8 8998 0101
www.slrconsulting.com

Northern Territory
Government


RUM JUNGLE REHABILITATION
STAGE 2A DETAILED ENGINEERING DESIGN

DETAILED REHABILITATION SECTIONS
SHEET 1 OF 4


NTG PROJECT No.	NTG ASSET No.	SHEET No.	NTG DRAWING No.	AMENDMENT	SHEET SIZE
N/A	N/A	05 OF 09	680.10421.REH.D05	1	A3

PLOTTED ON: 12/06/2020 11:16 AM
USER: JORDAN MUGFORD
FILE LOCATION: H:\Projects-SLR\620-BNE\680-DRW\680.10421 - Rum Jungle\CAD\JM-Working\Design Drawings\Implementation Issue - week 08062020\680.10421-REH-SERIES.dwg


LEGEND	
	EXISTING GROUND PROFILE
	EXCAVATION PROFILE
	COVER SYSTEM PROFILE
	GROWTH MEDIUM BACKFILL

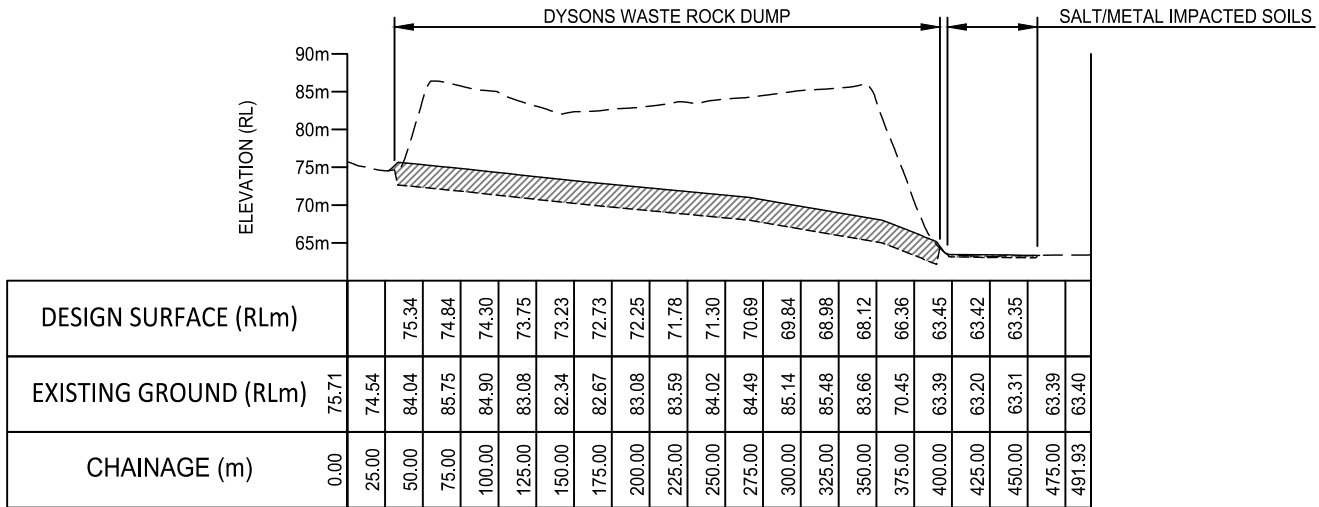


SECTION J J-J SECTION
SCALE 1:5000

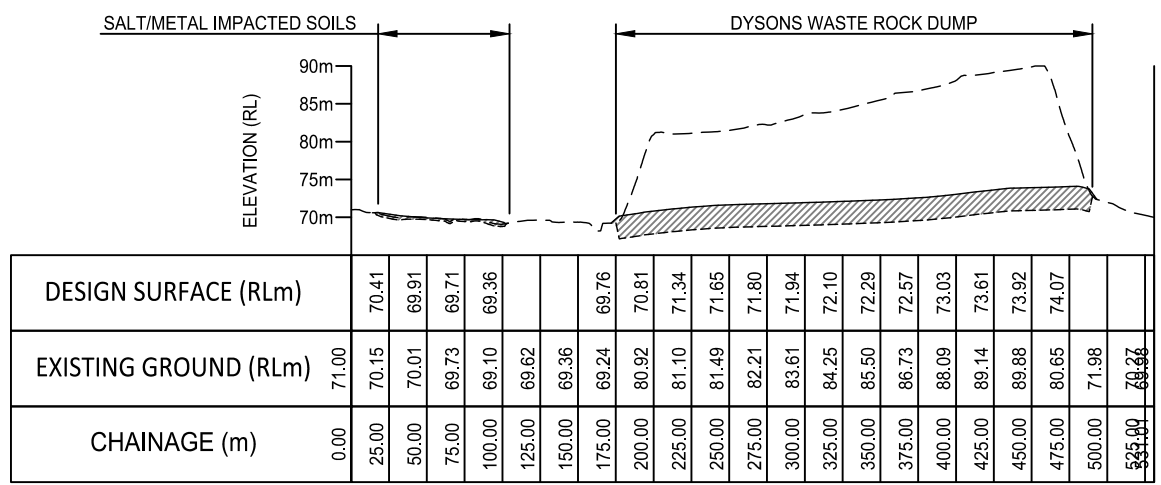


SECTION K K-K SECTION
SCALE 1:5000

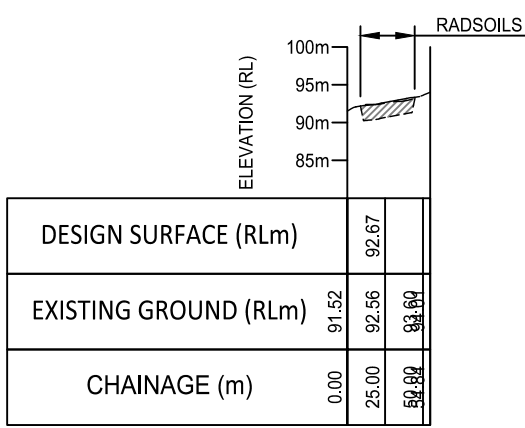


SECTION N N-N SECTION
SCALE 1:5000

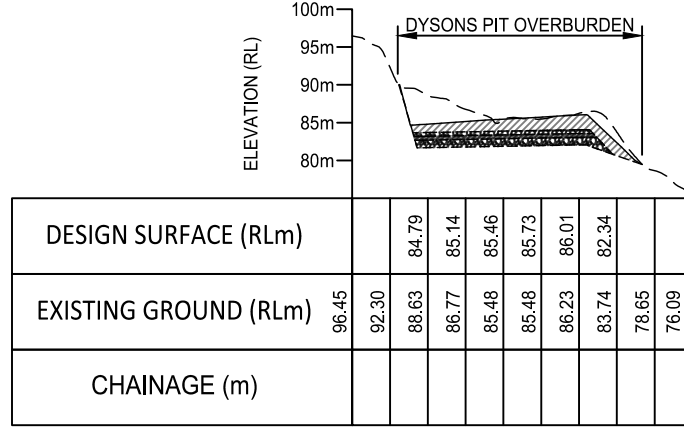


SECTION L L-L SECTION
SCALE 1:5000

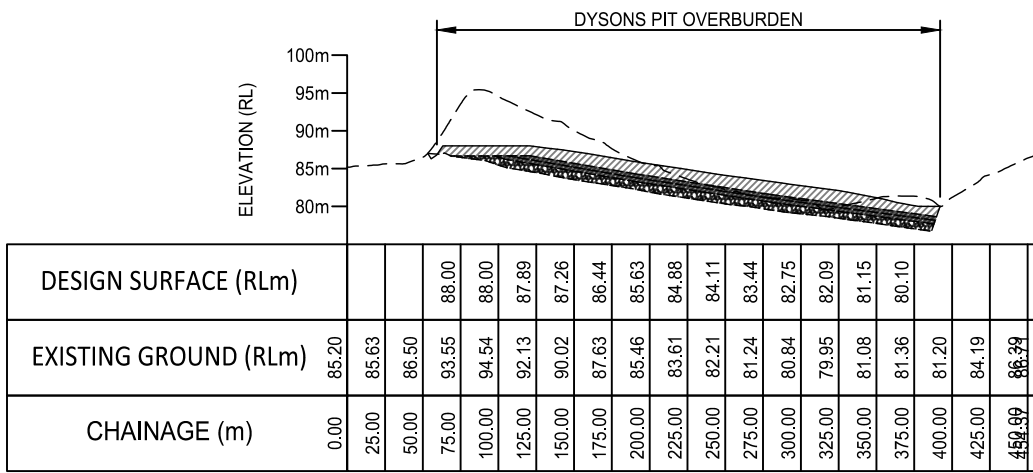

SECTION M M-M SECTION
SCALE 1:5000

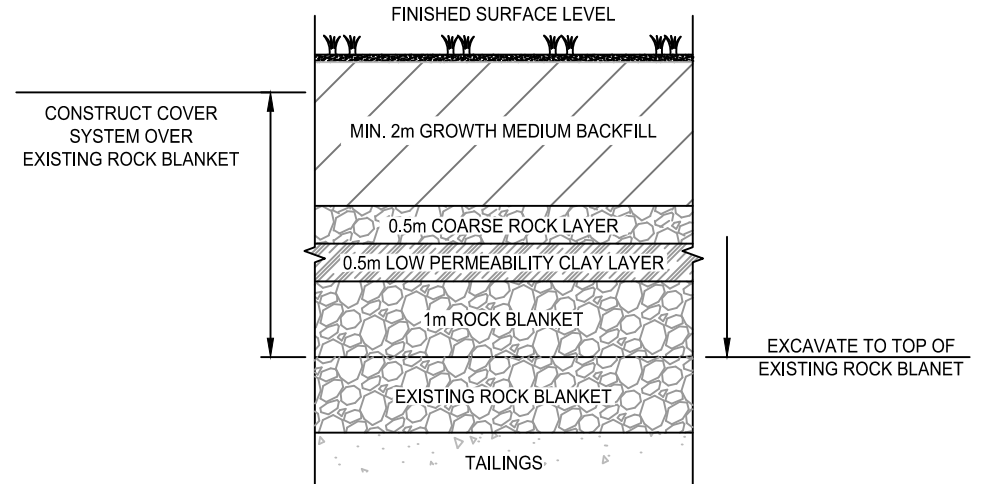


DYSONS PIT OVERBURDEN COVER SYSTEM
SCALE 1 : 100

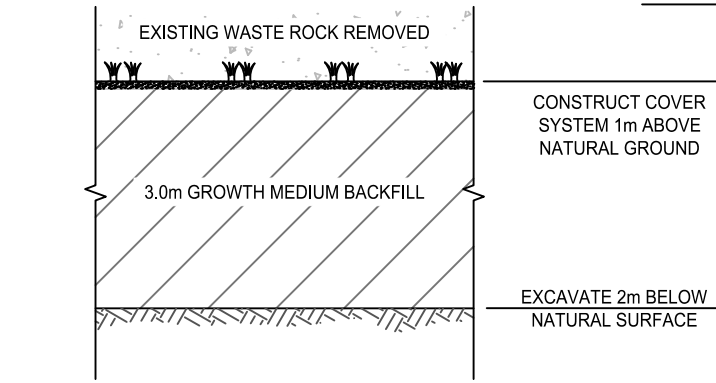

TYPICAL COVER SYSTEM OVER DYSONS WRD EXCAVATED FOOTPRINT
SCALE 1 : 100



TYPICAL COVER SYSTEM OVER METAL/SALT AFFECTED SOILS EXCAVATED FOOTPRINTS
SCALE 1 : 100

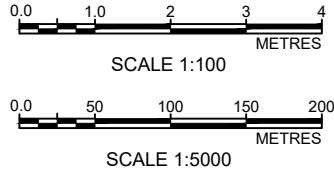

1	ISSUED FOR IMPLEMENTATION	12/06/20	JM	SLR
No.	DESCRIPTION	DATE	INIT.	DEPT/COMPANY
AMENDMENTS				
Plot Date: 12/06/2020				




UNIT 5 / 21 PARAP ROAD
DARWIN
NT 0820
AUSTRALIA
T: 61 8 8998 0100
F: 61 8 8998 0101
www.slrconsulting.com

DRAWN J Mugford DATE: 12/06/2020	CHECKED D OToole DATE: 12/06/2020
DESIGNED J Mugford DATE: 12/06/2020	CHECKED D OToole DATE: 12/06/2020
DESIGN PROJECT LEADER D OToole DATE: 12/06/2020	NTG PROJECT MANAGER J Hartnett DATE: 12/06/2020




RUM JUNGLE REHABILITATION STAGE 2A DETAILED ENGINEERING DESIGN				
DETAILED REHABILITATION SECTIONS SHEET 3 OF 4				
NTG PROJECT No. N/A	NTG ASSET No. N/A	SHEET No. 07 OF 09	NTG DRAWING No. 680.10421.REH.D07	AMENDMENT 1
				SHEET SIZE A3


PLOTTED ON: 12/06/2020 11:17 AM
 USER: JORDAN MUGFORD
 FILE LOCATION: H:\Projects-SLR\620-BNE\680-DRW\680.10421 - Rum Jungle\CAD\JM-Working\Design Drawings\Implementation Issue - week 08\620\080.10421-REH-SERIES.dwg

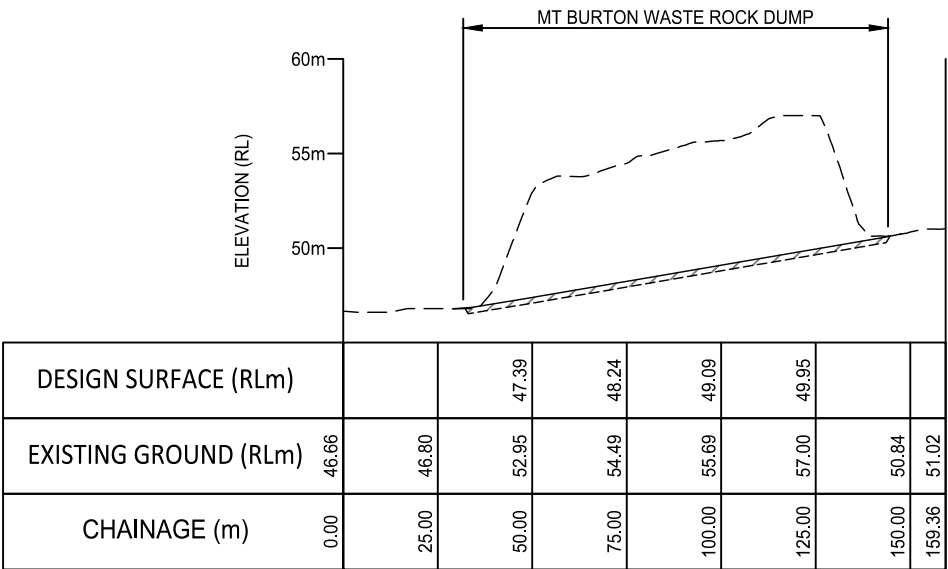


SECTION **O**
 SCALE 1:2000
 O-O SECTION

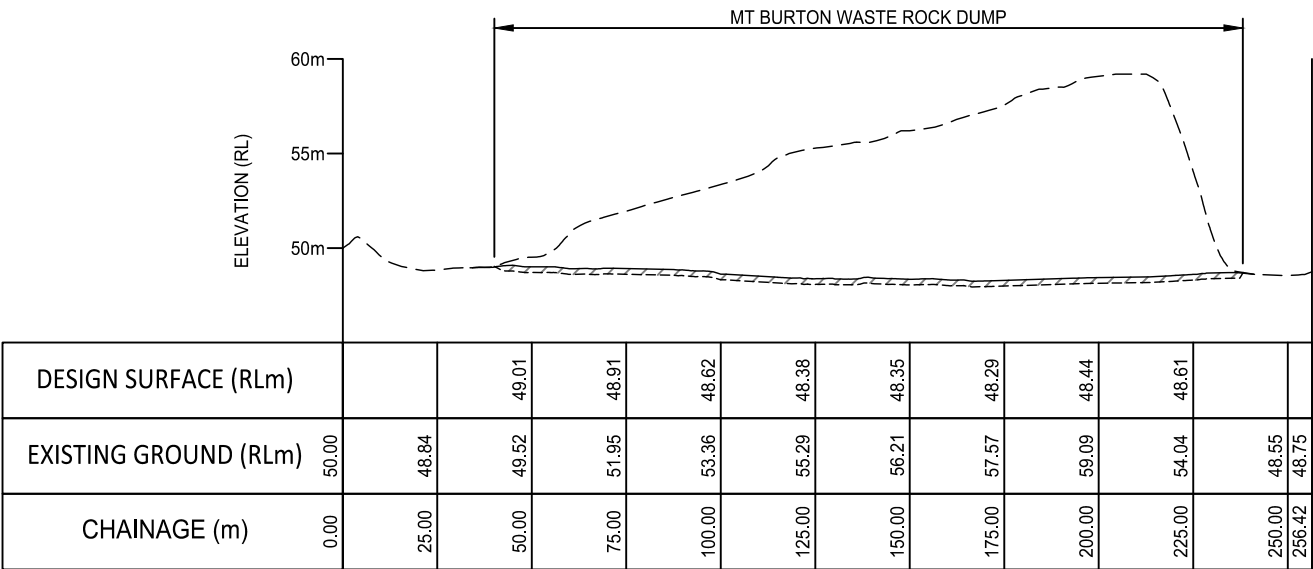


SECTION **P**
 SCALE 1:2000
 P-P SECTION

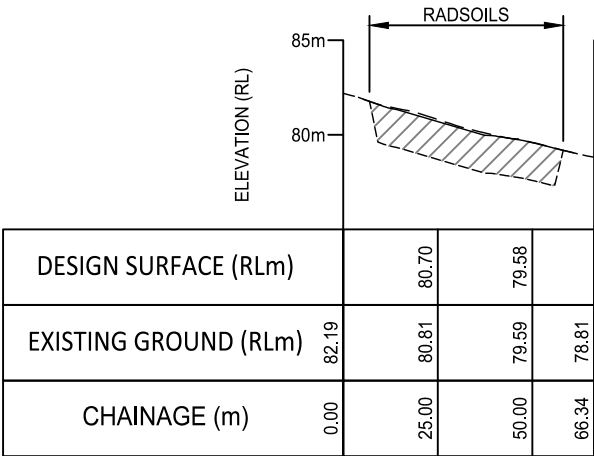


SECTION **Q**
 SCALE 1:2000
 Q-Q SECTION

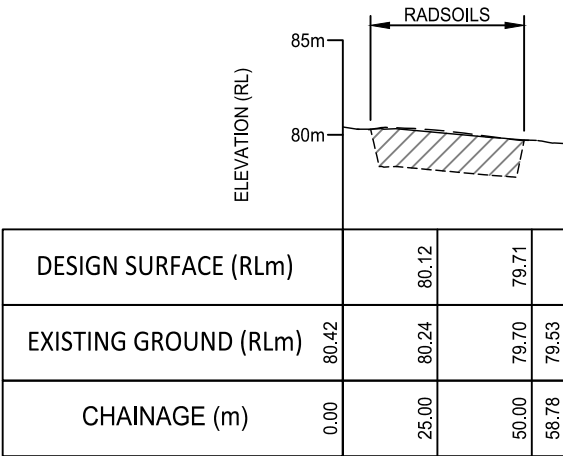

SECTION **R**
 SCALE 1:2000
 R-R SECTION



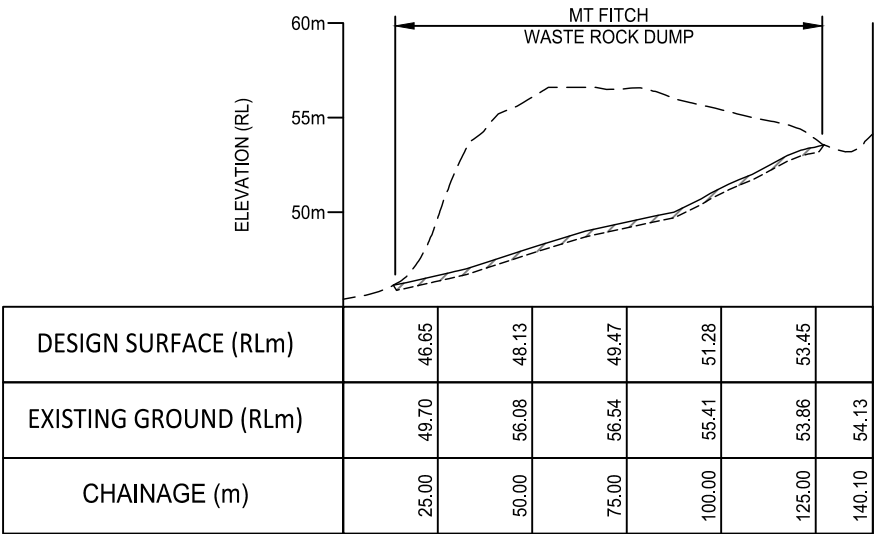


SECTION **T**
 SCALE 1:2000
 T-T - SECTION

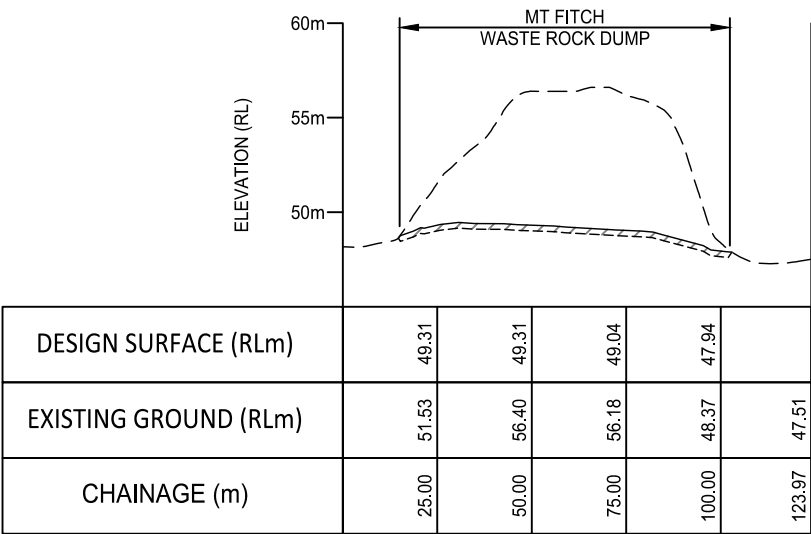

SECTION **U**
 SCALE 1:2000
 U-U - SECTION

LEGEND	
	EXISTING GROUND PROFILE
	EXCAVATION PROFILE
	COVER SYSTEM PROFILE
	GROWTH MEDIUM BACKFILL

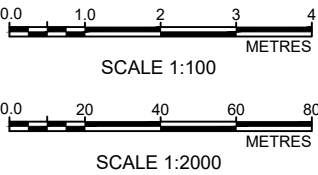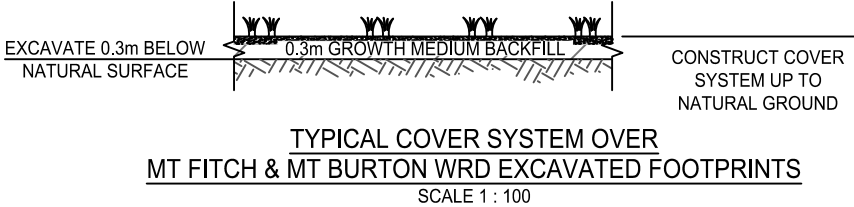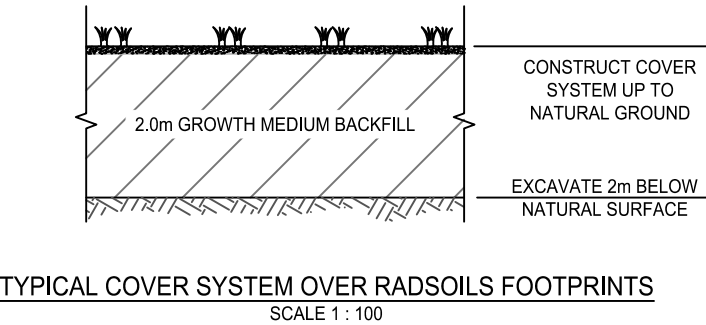

No.	DESCRIPTION	DATE	INIT.	DEPT/COMPANY
1	ISSUED FOR IMPLEMENTATION	12/06/20	JM	SLR
AMENDMENTS		Plot Date: 12/06/2020		



UNIT 5 / 21 PARAP ROAD
 DARWIN
 NT 0820
 AUSTRALIA
 T: 61 8 8998 0100
 F: 61 8 8998 0101
 www.slrconsulting.com

DRAWN J Mugford DATE: 12/06/2020	CHECKED D OToole DATE: 12/06/2020
DESIGNED J Mugford DATE: 12/06/2020	CHECKED D OToole DATE: 12/06/2020
DESIGN PROJECT LEADER D OToole DATE: 12/06/2020	NTG PROJECT MANAGER J Hartnett DATE: 12/06/2020




RUM JUNGLE REHABILITATION STAGE 2A DETAILED ENGINEERING DESIGN				
DETAILED REHABILITATION SECTIONS SHEET 4 OF 4				
NTG PROJECT No. N/A	NTG ASSET No. N/A	SHEET No. 08 OF 09	NTG DRAWING No. 680.10421.REH.D08	AMENDMENT 1
				SHEET SIZE A3

NOTE

THIS DRAWING IS TO BE READ IN CONJUNCTURE WITH THE RFR DRAWING SERIES

LEGEND


	EXISTING GROUND PROFILE
	EXCAVATION PROFILE
	COVER SYSTEM PROFILE
	GROWTH MEDIUM BACKFILL

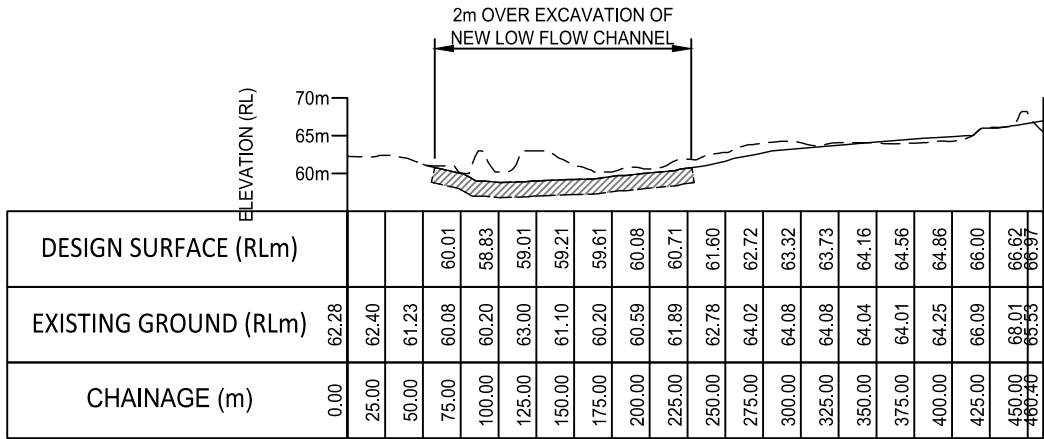

SECTION
SCALE 1:5000




S-S SECTION

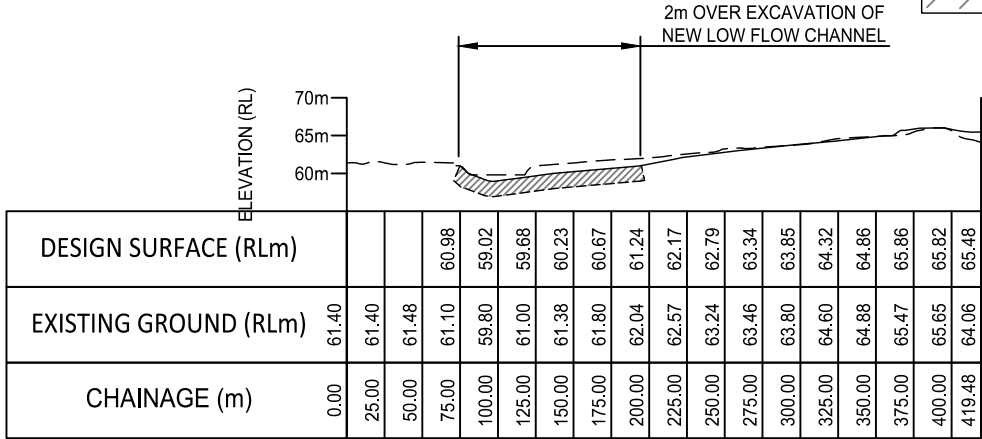

SECTION
SCALE 1:5000




V-V SECTION

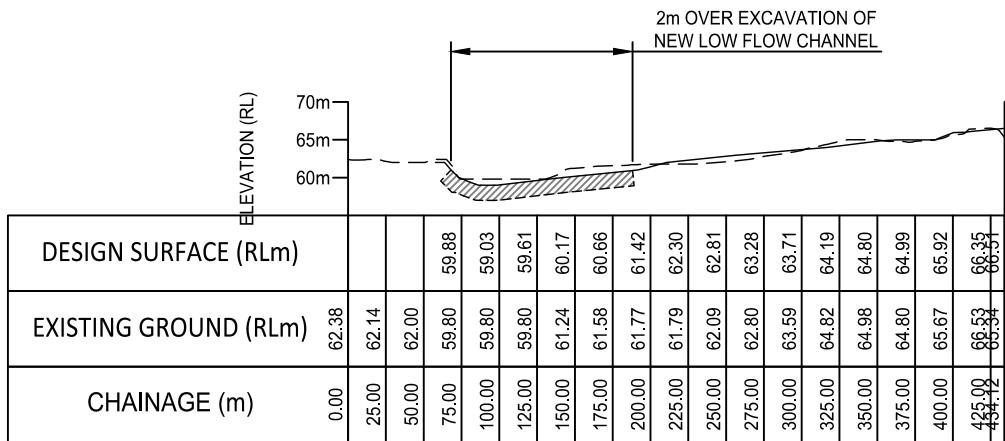

SECTION
SCALE 1:5000




T-T SECTION

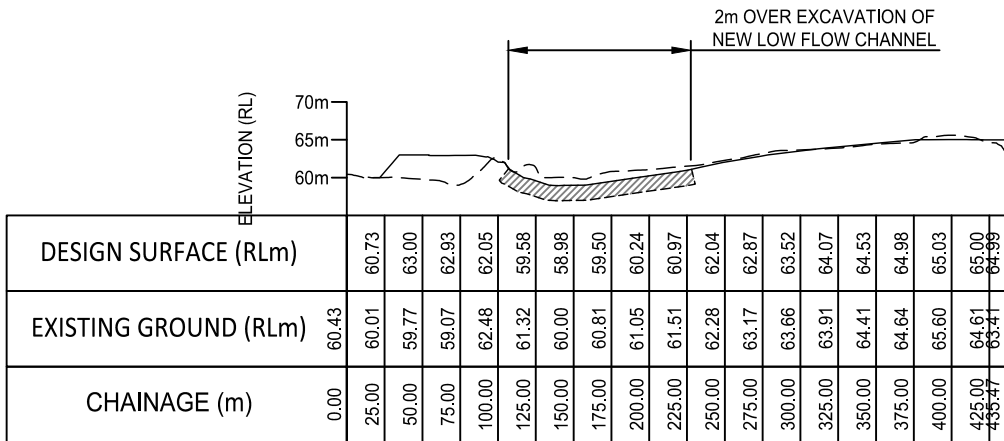

SECTION
SCALE 1:5000




W-W SECTION

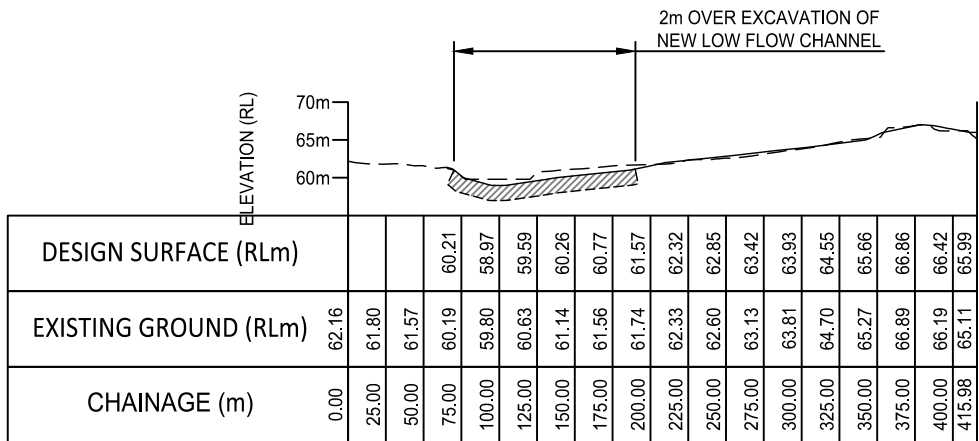

SECTION
SCALE 1:5000




U-U SECTION

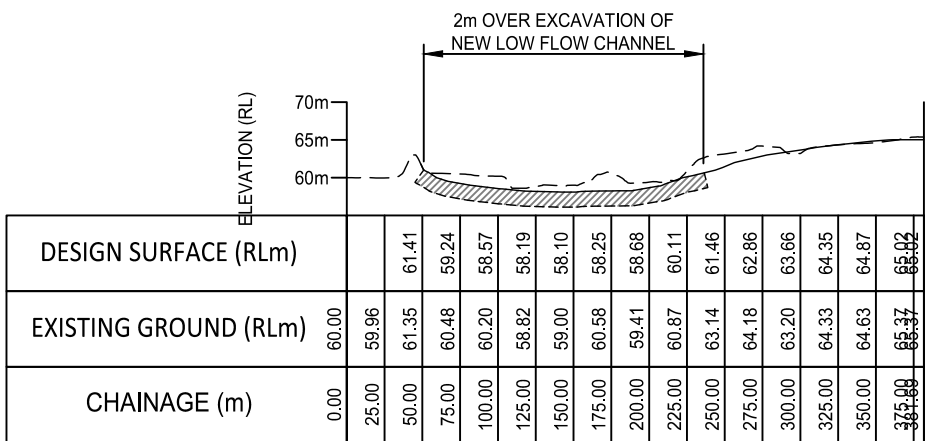

SECTION
SCALE 1:5000



X-X SECTION

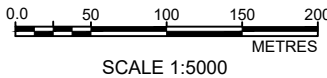

1	ISSUED FOR IMPLEMENTATION	12/06/20	JM	SLR
No.	DESCRIPTION	DATE	INIT.	DEPT/COMPANY.
AMENDMENTS				
Plot Date: 12/06/2020				



UNIT 5 / 21 PARAP ROAD
DARWIN
NT 0820
AUSTRALIA
T: 61 8 8998 0100
F: 61 8 8998 0101
www.slrconsulting.com

DRAWN J Mugford DATE: 12/06/2020	CHECKED D OToole DATE: 12/06/2020
DESIGNED J Mugford DATE: 12/06/2020	CHECKED D OToole DATE: 12/06/2020
DESIGN PROJECT LEADER D OToole DATE: 12/06/2020	NTG PROJECT MANAGER J Hartnett DATE: 12/06/2020



RUM JUNGLE REHABILITATION
STAGE 2A DETAILED ENGINEERING DESIGN

NEW LOW FLOW CHANNEL EXCAVATION SECTIONS

NTG PROJECT No.	NTG ASSET No.	SHEET No.	NTG DRAWING No.	AMENDMENT	SHEET SIZE
N/A	N/A	09 OF 09	680.10421.REH.D09	1	A3